



Fundação
Concreto: C20, em geral
Escala: 1:50

QUADRO DE ELEMENTOS DE FUNDAÇÃO				
Referências	Dimensões (cm)	Altura (cm)	Armadura inf. X	Armadura inf. Y
P1, P2, P3, P5, P6, P7, P10 e P11	80x80	30	3φ12.5c/30	3φ12.5c/30
P4 e P12	90x90	30	3φ12.5c/30	3φ12.5c/30
P8	80x80	30	3φ12.5c/30	3φ12.5c/30
P9	80x80	30	3φ12.5c/30	3φ12.5c/30

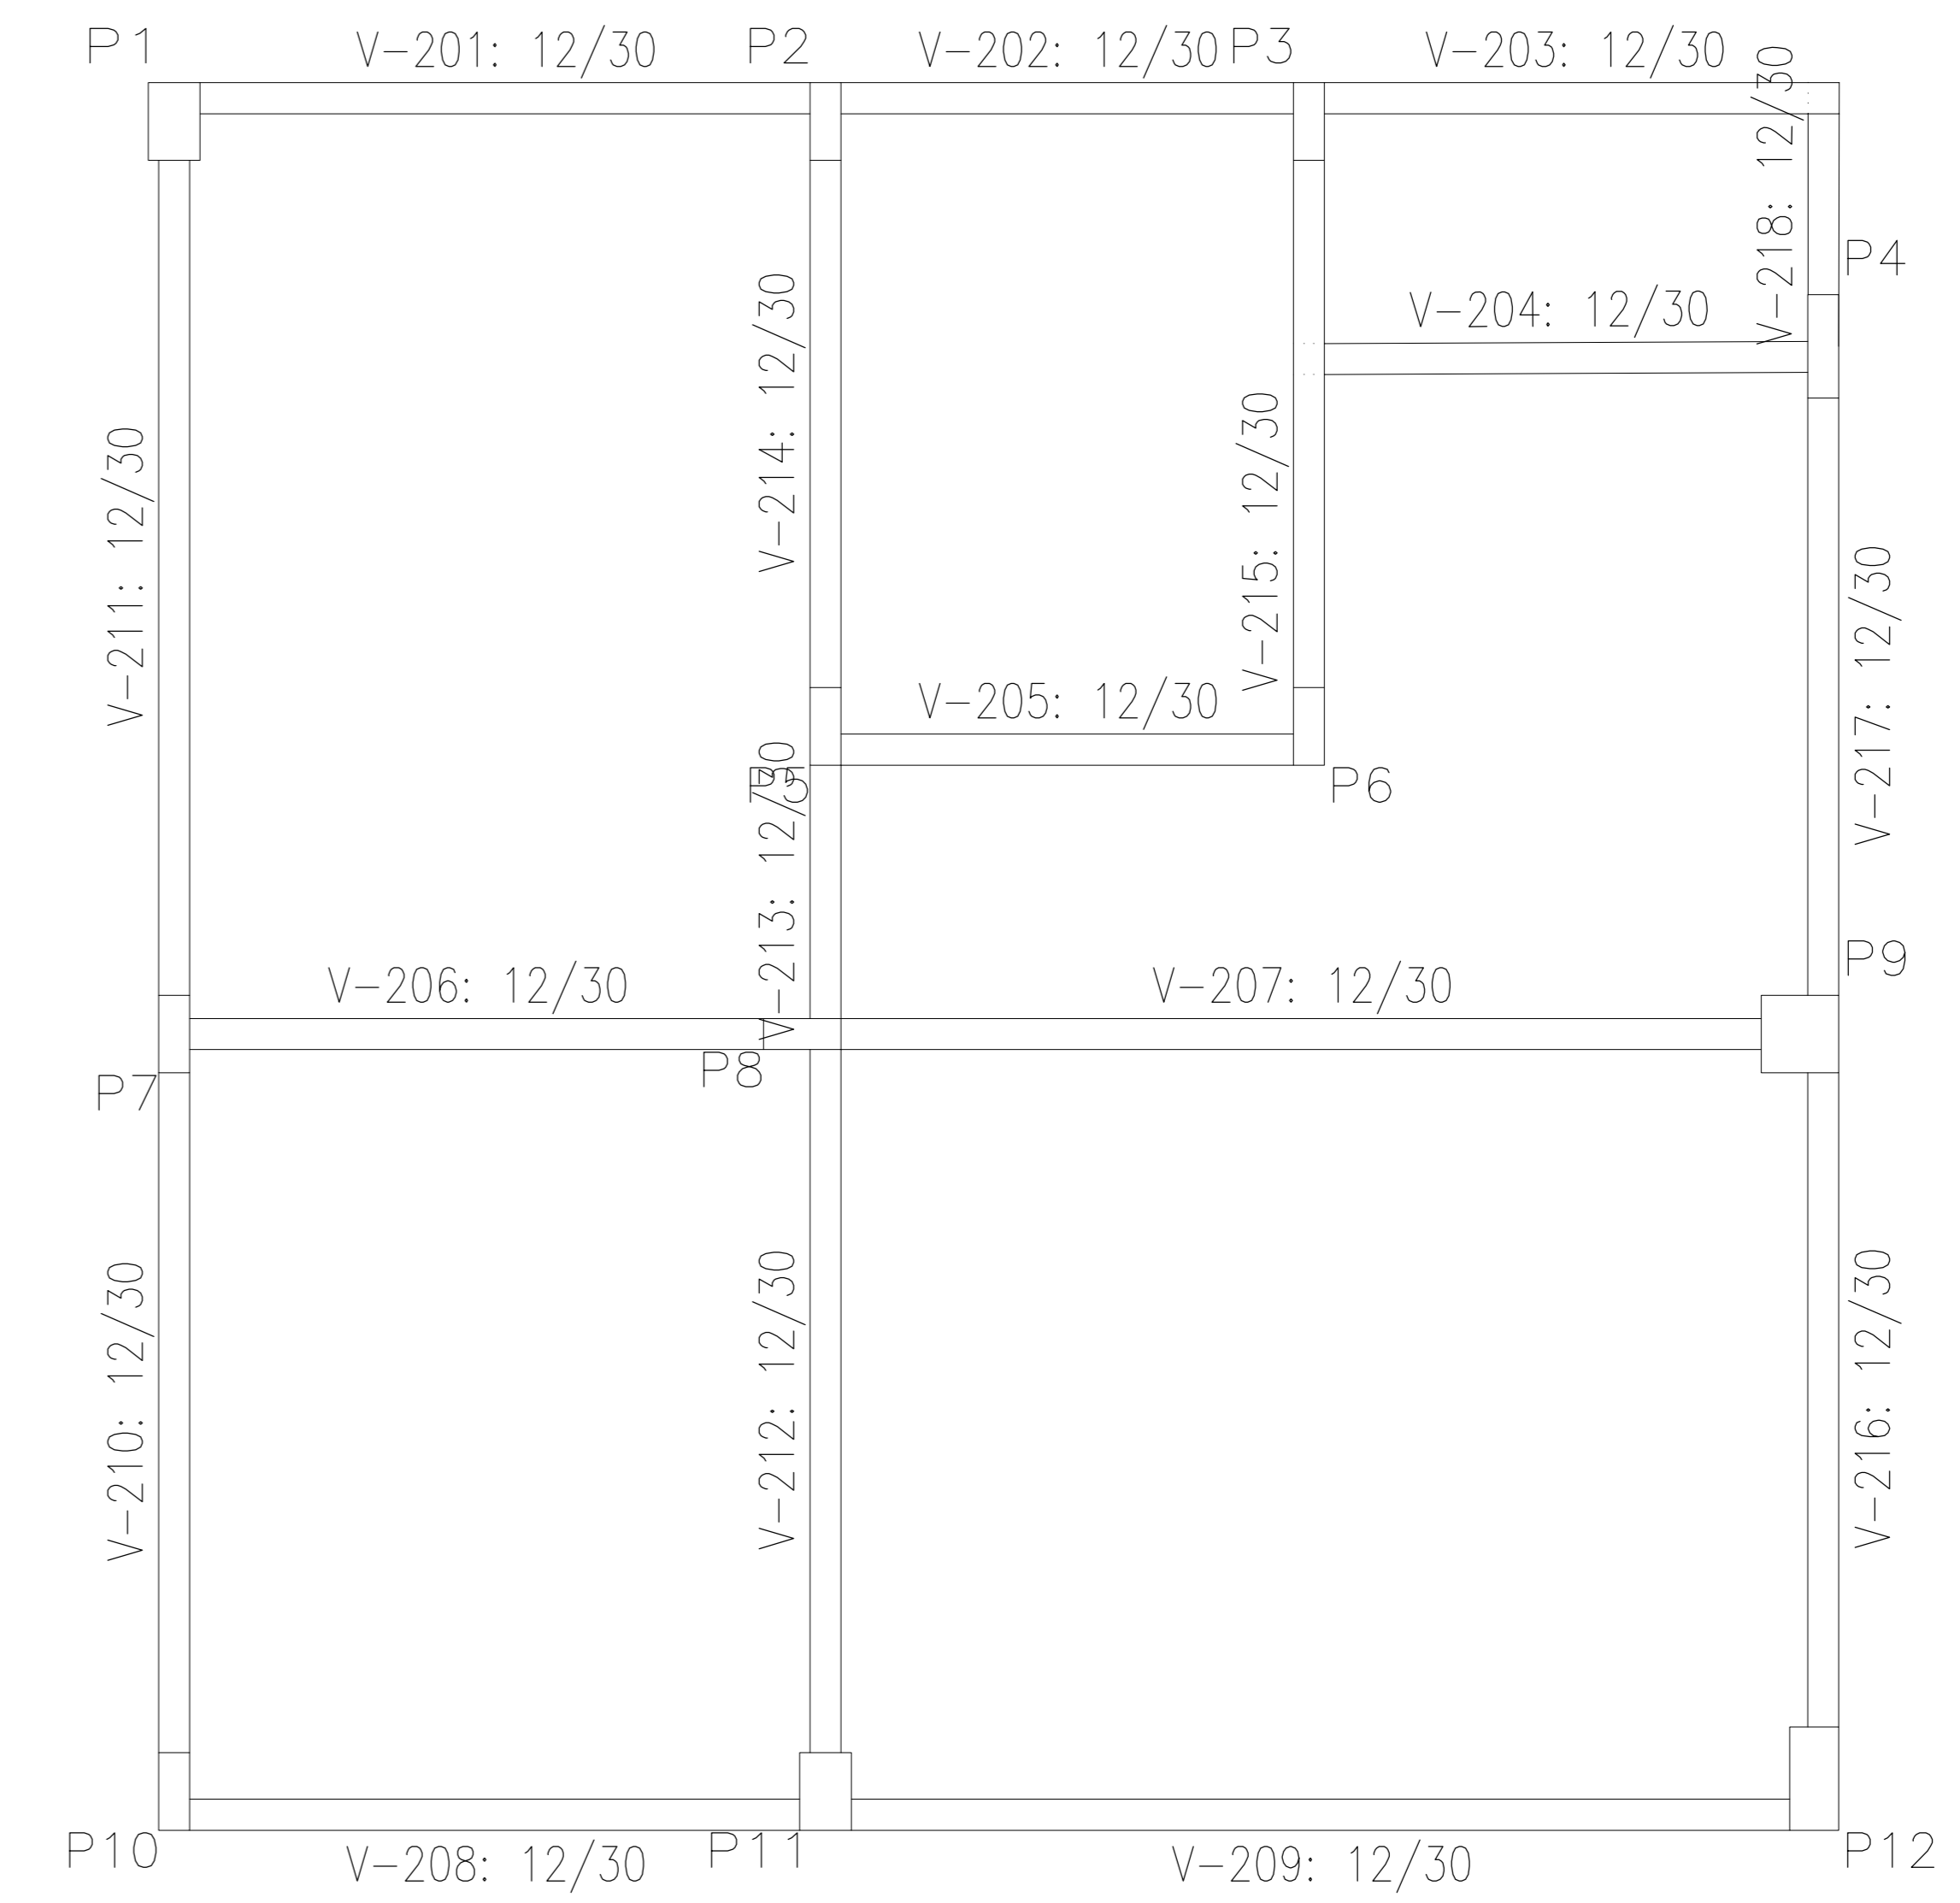

Piso 2
Fundação
Concreto: C20, em geral
Escala: 1:50

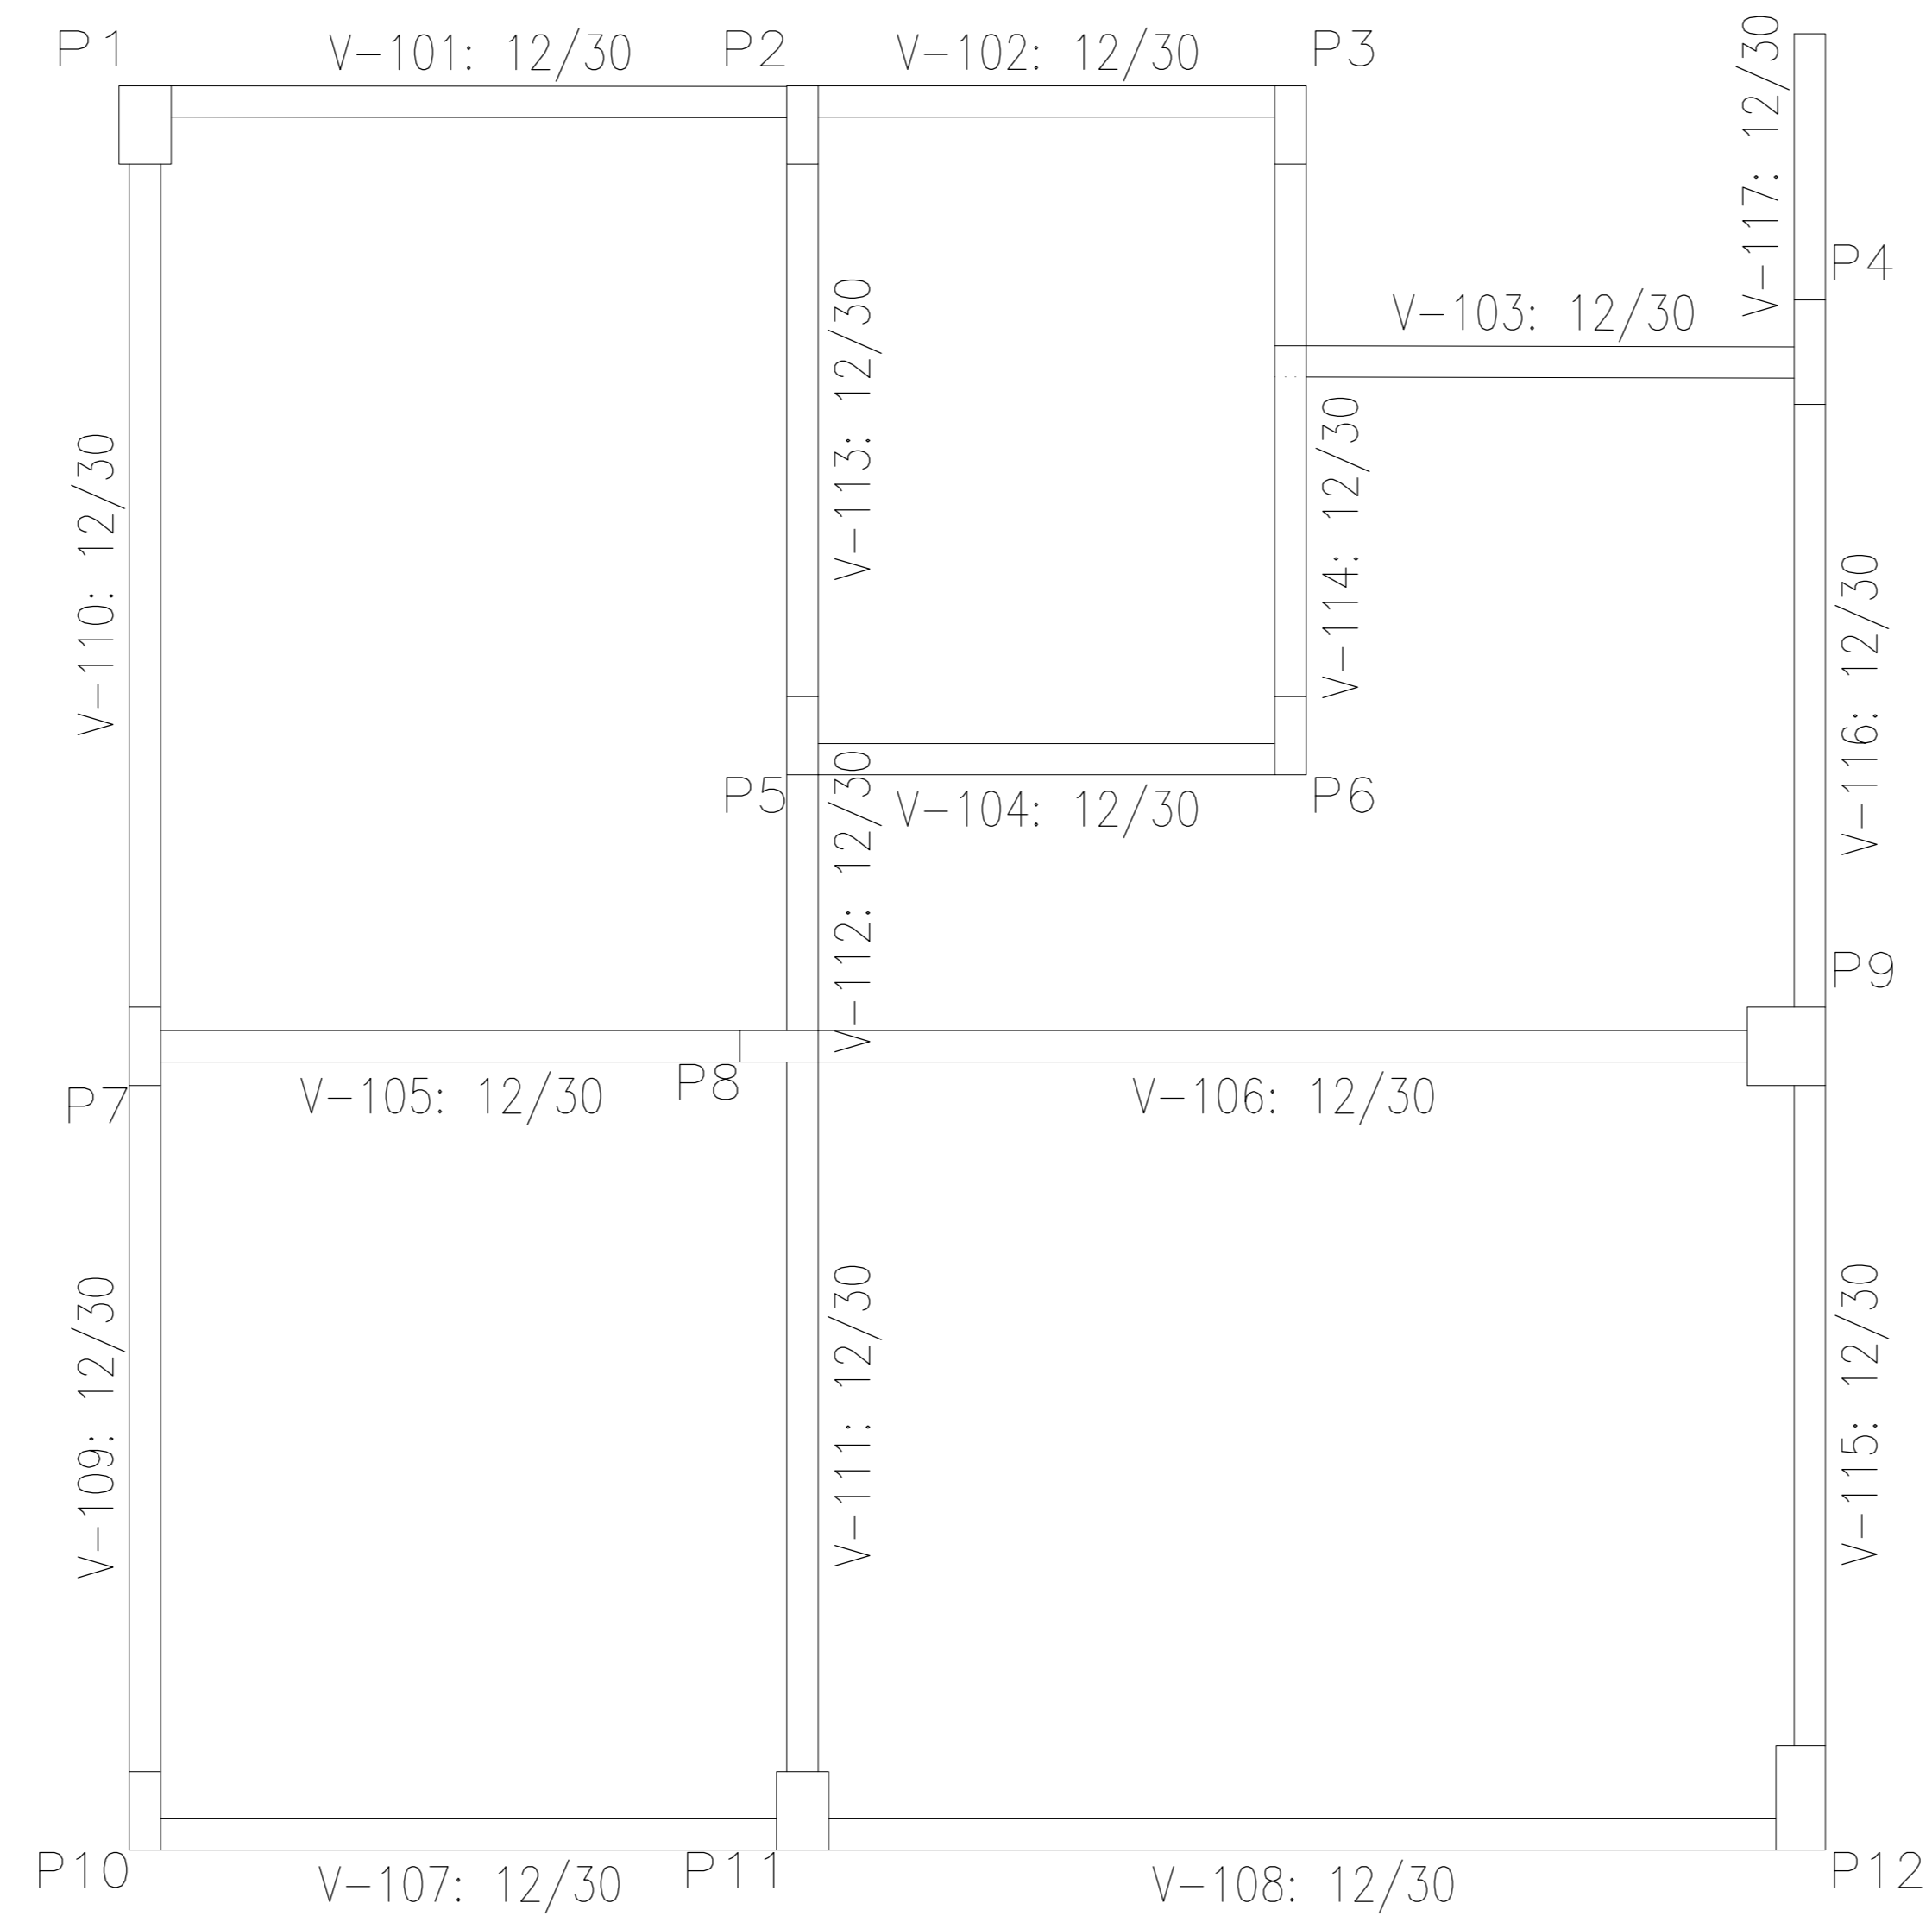

Piso 1
Fundação
Concreto: C20, em geral
Escala: 1:50

Talles T. Mello
 Cel. Tim: (67) 8100-8462
 Cel. Vivo: (67) 9940-9427
 Site: www.tallesmello.com.br
 E-mail: eng.tallesmello@gmail.com

Obra de Casa de CDHU	Data: 05/02/2014
Local: CAMPO GRANDE - MS	Número de desenho: FOLHA 01/01
Promotor: CLIENTE	Escala: 1:50
BLOCOS DA FUNDAÇÃO E FORMAS DAS VIGAS	Data: 05/02/2014
TALLES TEYLOR DOS SANTOS MELLO Número do CREA: 5069229816	